

이룸센터 웅상방수보수공사

2024, 03

■ 건 축

(주)모더스건축사사무소

서울특별시 마포구 월드컵북로 49

도면 목록표

도면번호	도면명	축척
A-01	도면목록표	None
A-02	지붕층평면도	1/150
A-03	옥탑지붕평면도	1/150
A-04	주단면도-1	1/300
A-05	주단면도-2	1/300
A-06	단면상세도-1	1/100
A-07	단면상세도-2,3	1/100
A-08	방수상세도-1	None
A-09	방수상세도-2	None
A-10	방수상세도-3	None
A-11	방수상세도-4	None

No	Revision/Issue	Date		



MODUS
Architect & Associates
(주)모더스건축사무소
서울시 마포구 서교동 24-14
TEL 02-253-9110 FAX 324-6025

Copyright©
MODUS, Inc. All Rights Reserved.

Approved By	
Checked By	
Drawing By	

Project Title	이름센터 옥상방수보수공사
Drawing Title	도면목록표

Date	2024. 02.
Scale	None
Drawing No.	A-01
Sheet No.	

2

3

4

5

33,800

3,000

9,000

3,000

1,900

1,100

1,400

6,250

2,750

32,000

9,000

9,000

9,000

2,500

1,500

1,300

E


D

C

B

지붕단열판넬

외벽 수성페인트칠

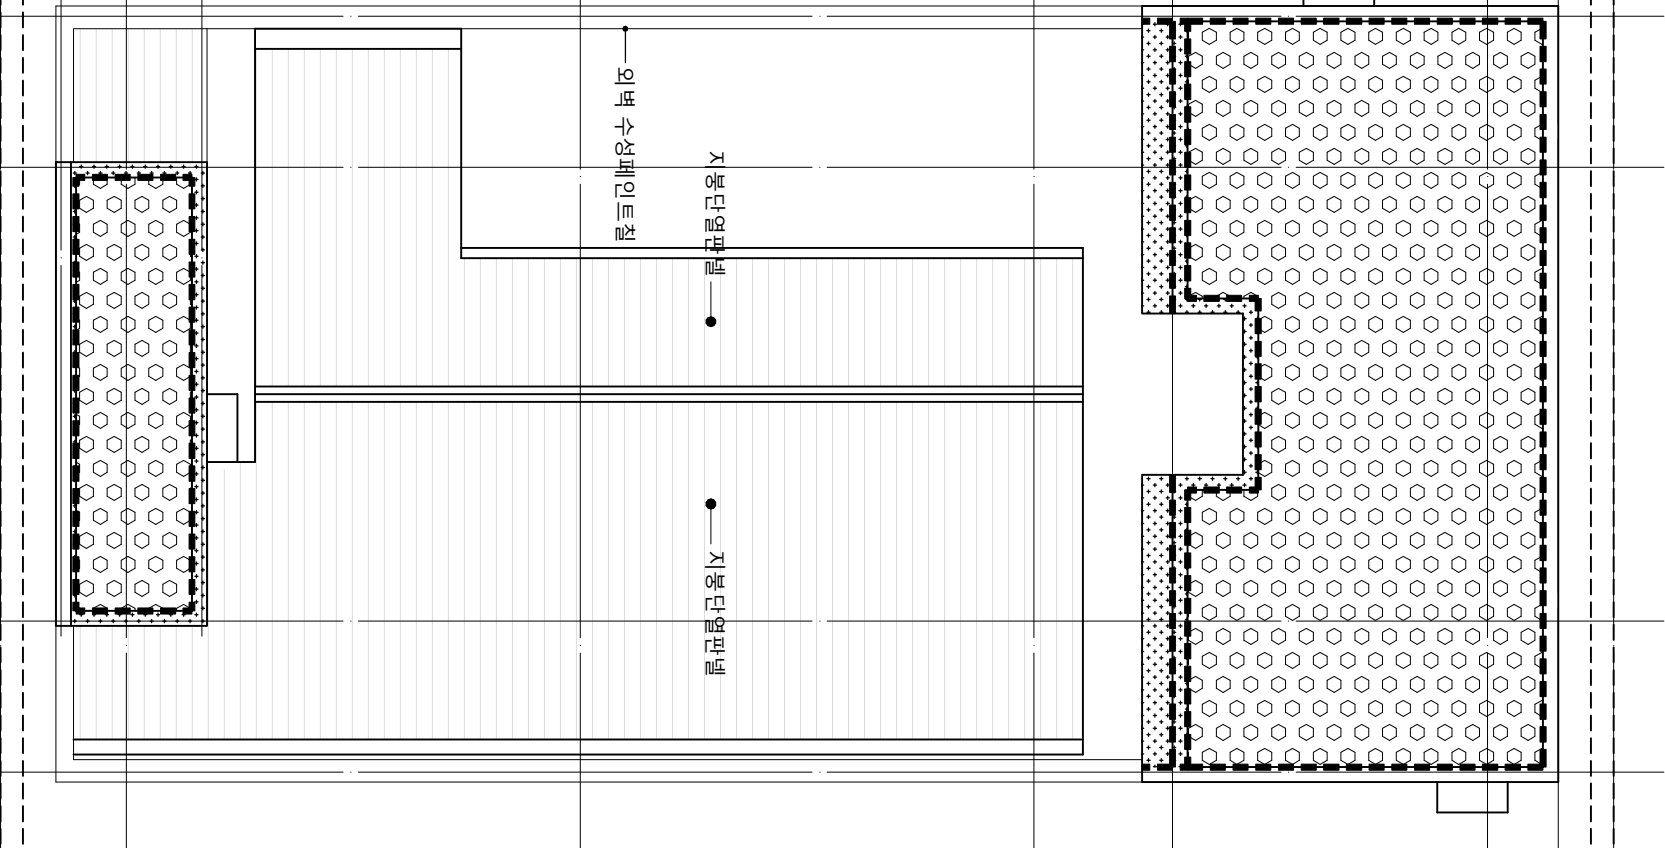

방수 벌레

EPDM 방수

난간벽 EPDM방수

General Notes

No.	Revision/Issue	Date		



MODUS
Architect & Associates
(주)모더스건축사무소
서울시 마포구 서교동 247-14
TEL 02-325-9710 FAX 324-6025

Copyright©
MODUS, Inc. All Rights Reserved.

Approved By

Checked By

Drawing By

Project Title

이름센터
옥상방수보수공사

Drawing Title

옥탑지붕평면도

Date 2024. 02.

Scale 1/150


Drawing No. A-03

Sheet No.

옥탑지붕평면도

1

축척 1/150

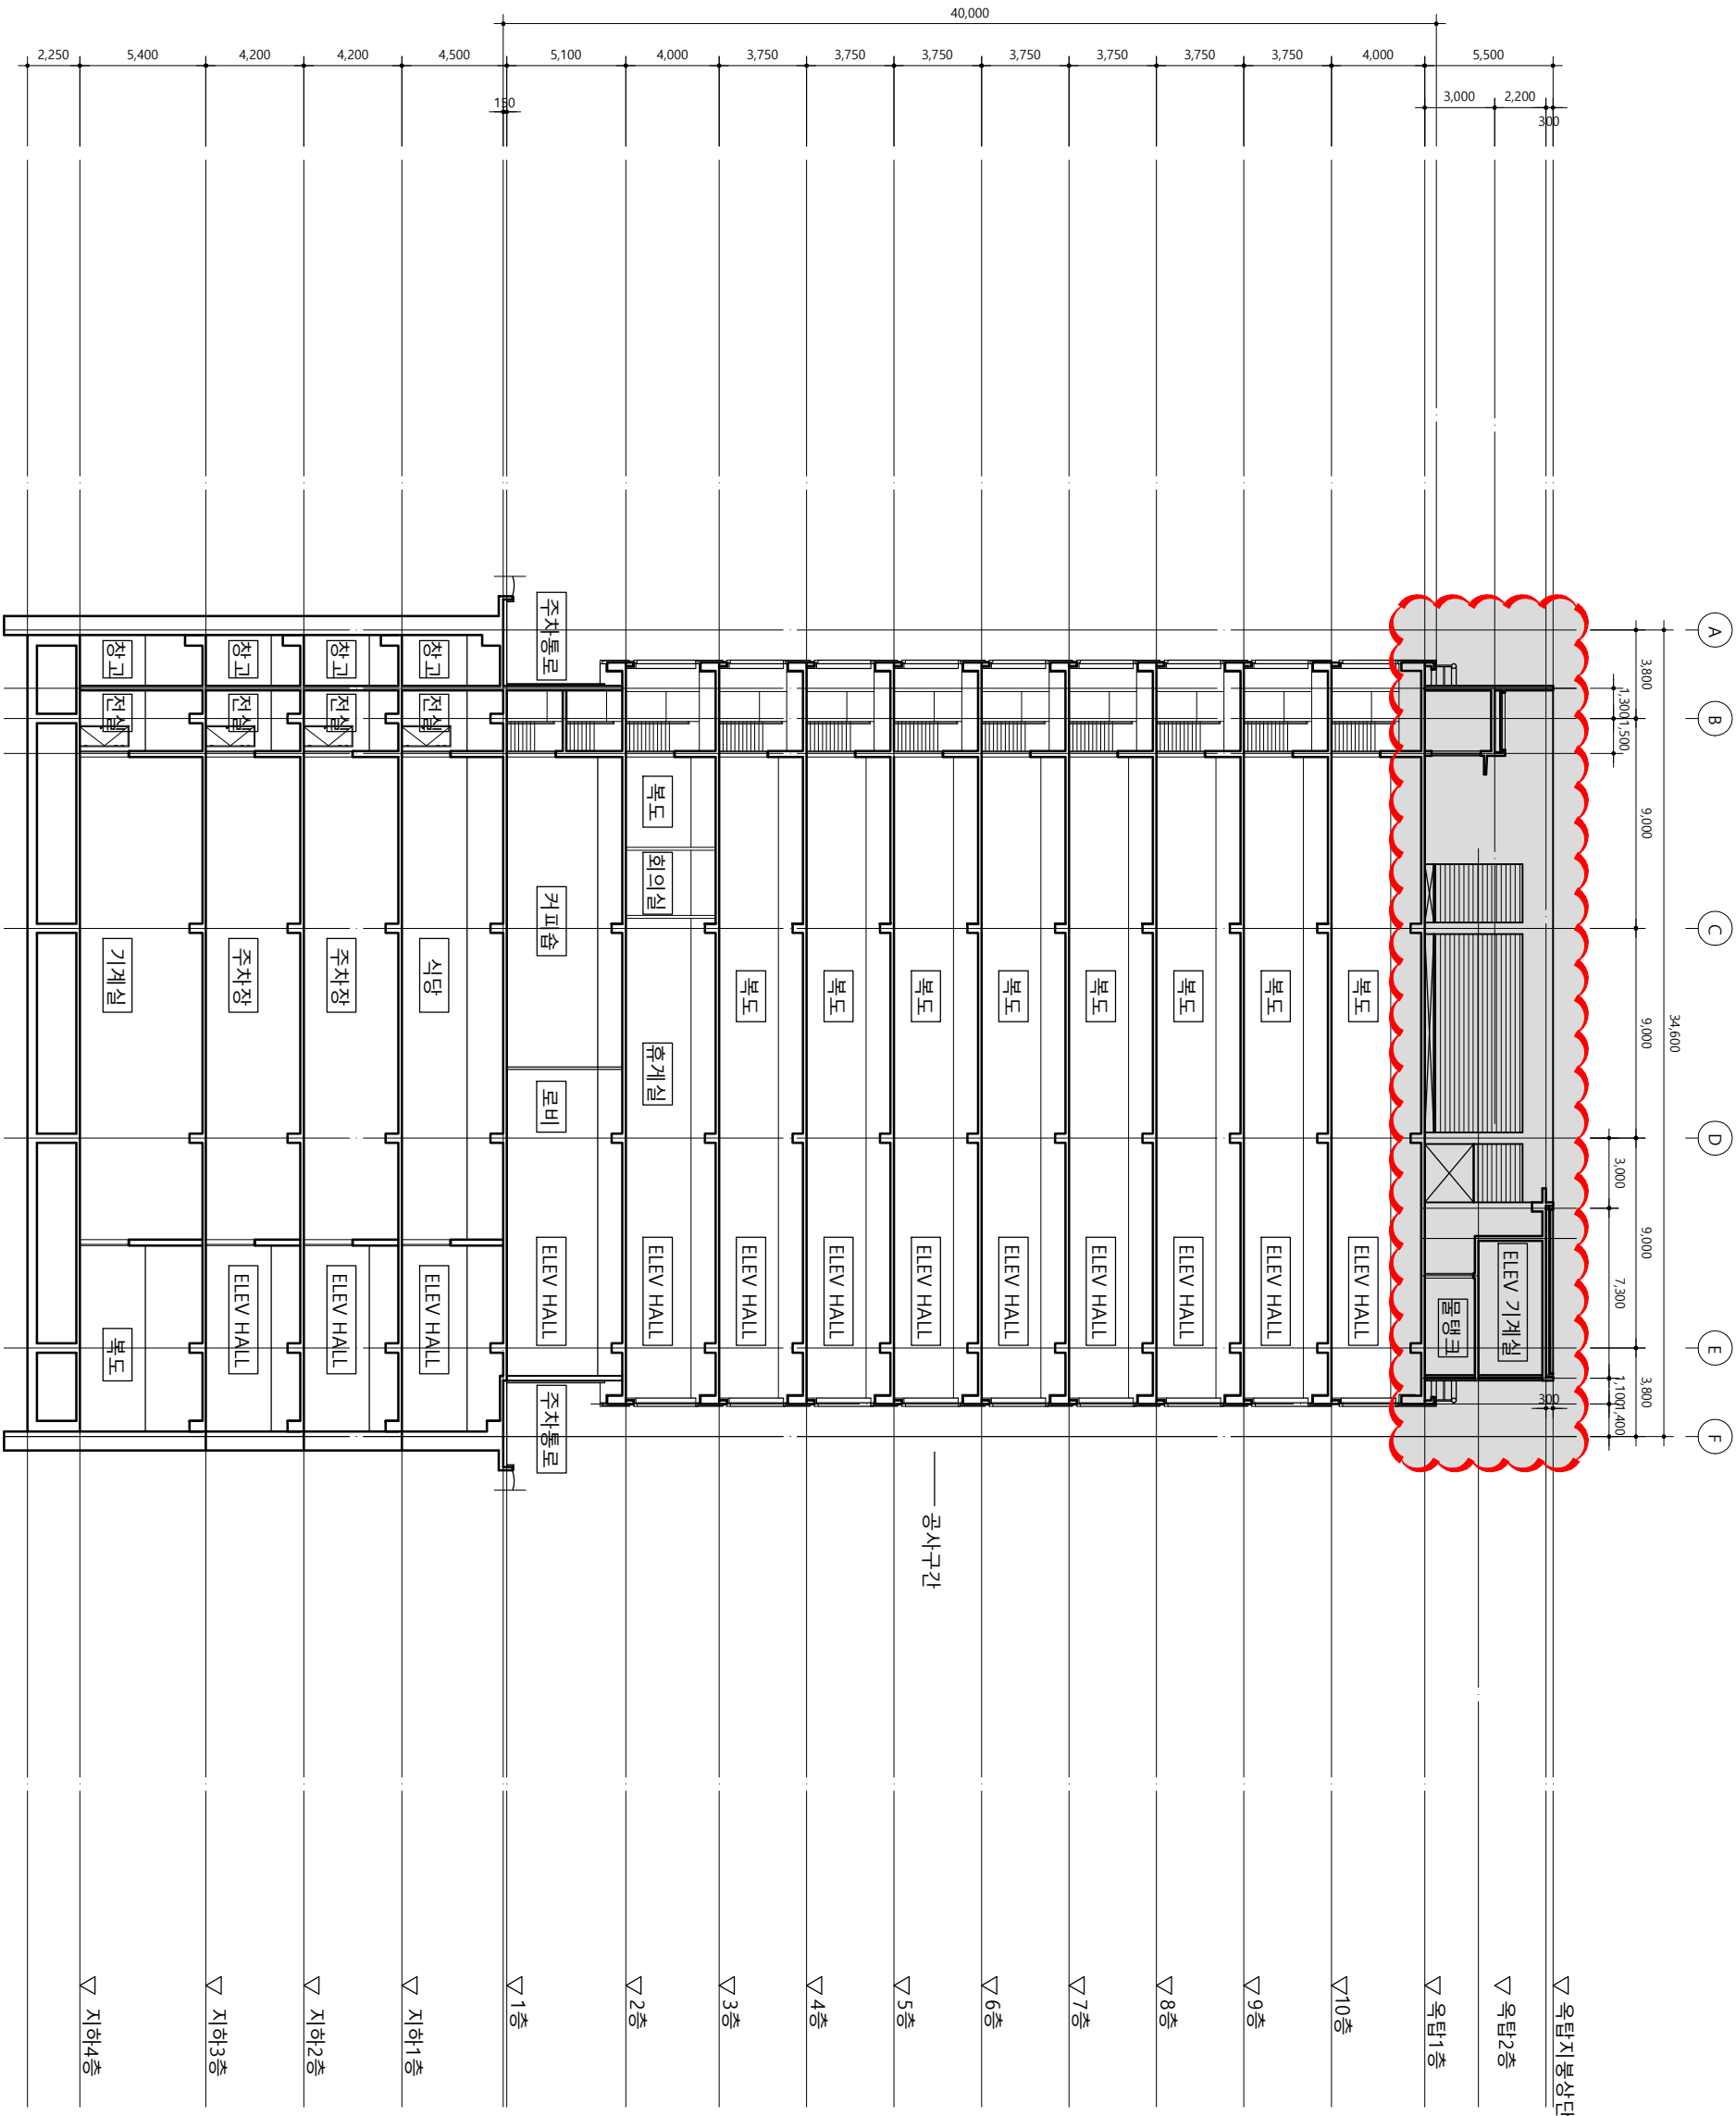

1
—
평 단 면 도
축척 1/300

General Notes

No.	Revision/Date	Date




MODUS
Architect & Associates
(주)모더스건축사사무소
서울시 마포구 서교동 247-14
TEL 02-325-7910 FAX 324-6025

Copyright©
MODUS, Inc. All Rights Reserved.

Approved By	
Checked By	
Drawing By	

Project Title	이름센터 옥상방수보수공사
Drawing Title	주단면도-1

Date	2024. 02.
Scale	1/300
Drawing No.	A-04
Sheet No.	

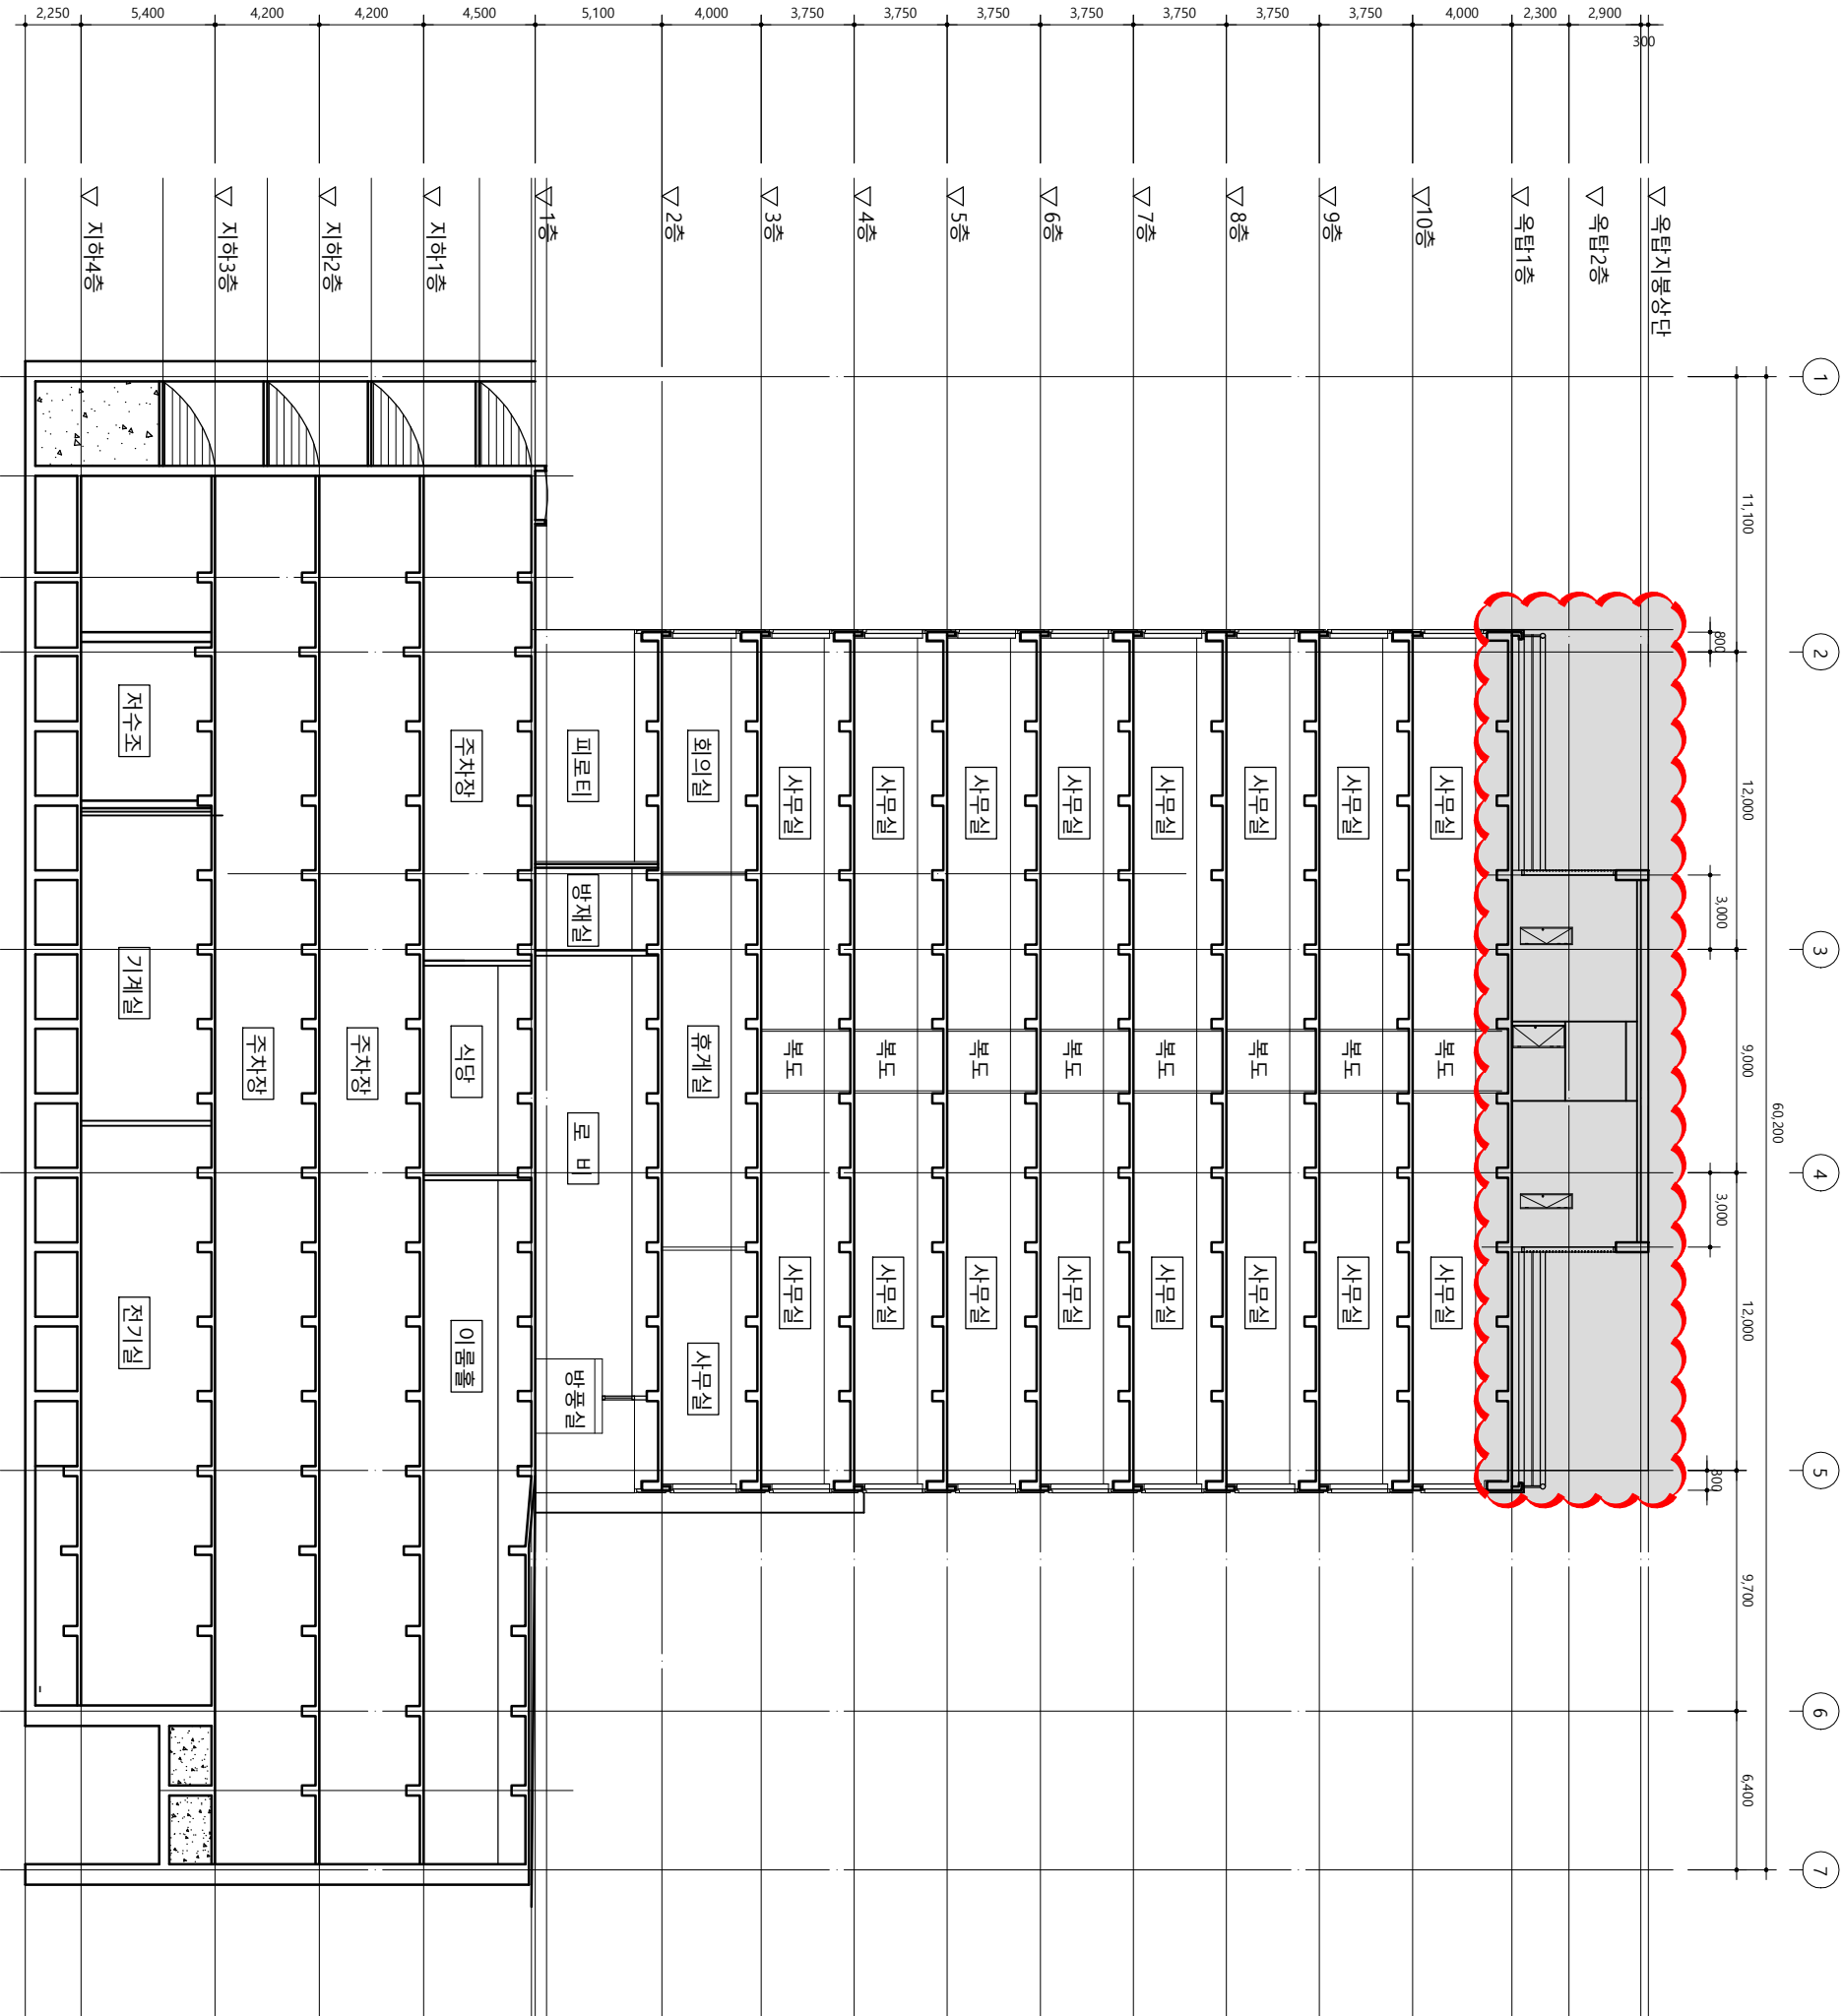

중 단 면 도

축척 1/300

General Notes

No.	Revision/Issue	Date	



MODUS
Architect & Associates
(주)모더스건축사사무소
서울시 마포구 서교동 246-714
TEL 02-325-7910 FAX 324-6025

Copyright©
MODUS, Inc. All Rights Reserved.

Approved By

Checked By

Drawing By

Project Title

이룸센터
옥상방수보수공사

Drawing Title

주단면도-2

Date 2024. 02.

Scale 1 / 300

Drawing No. A-05


Sheet No.

B

C

D

E

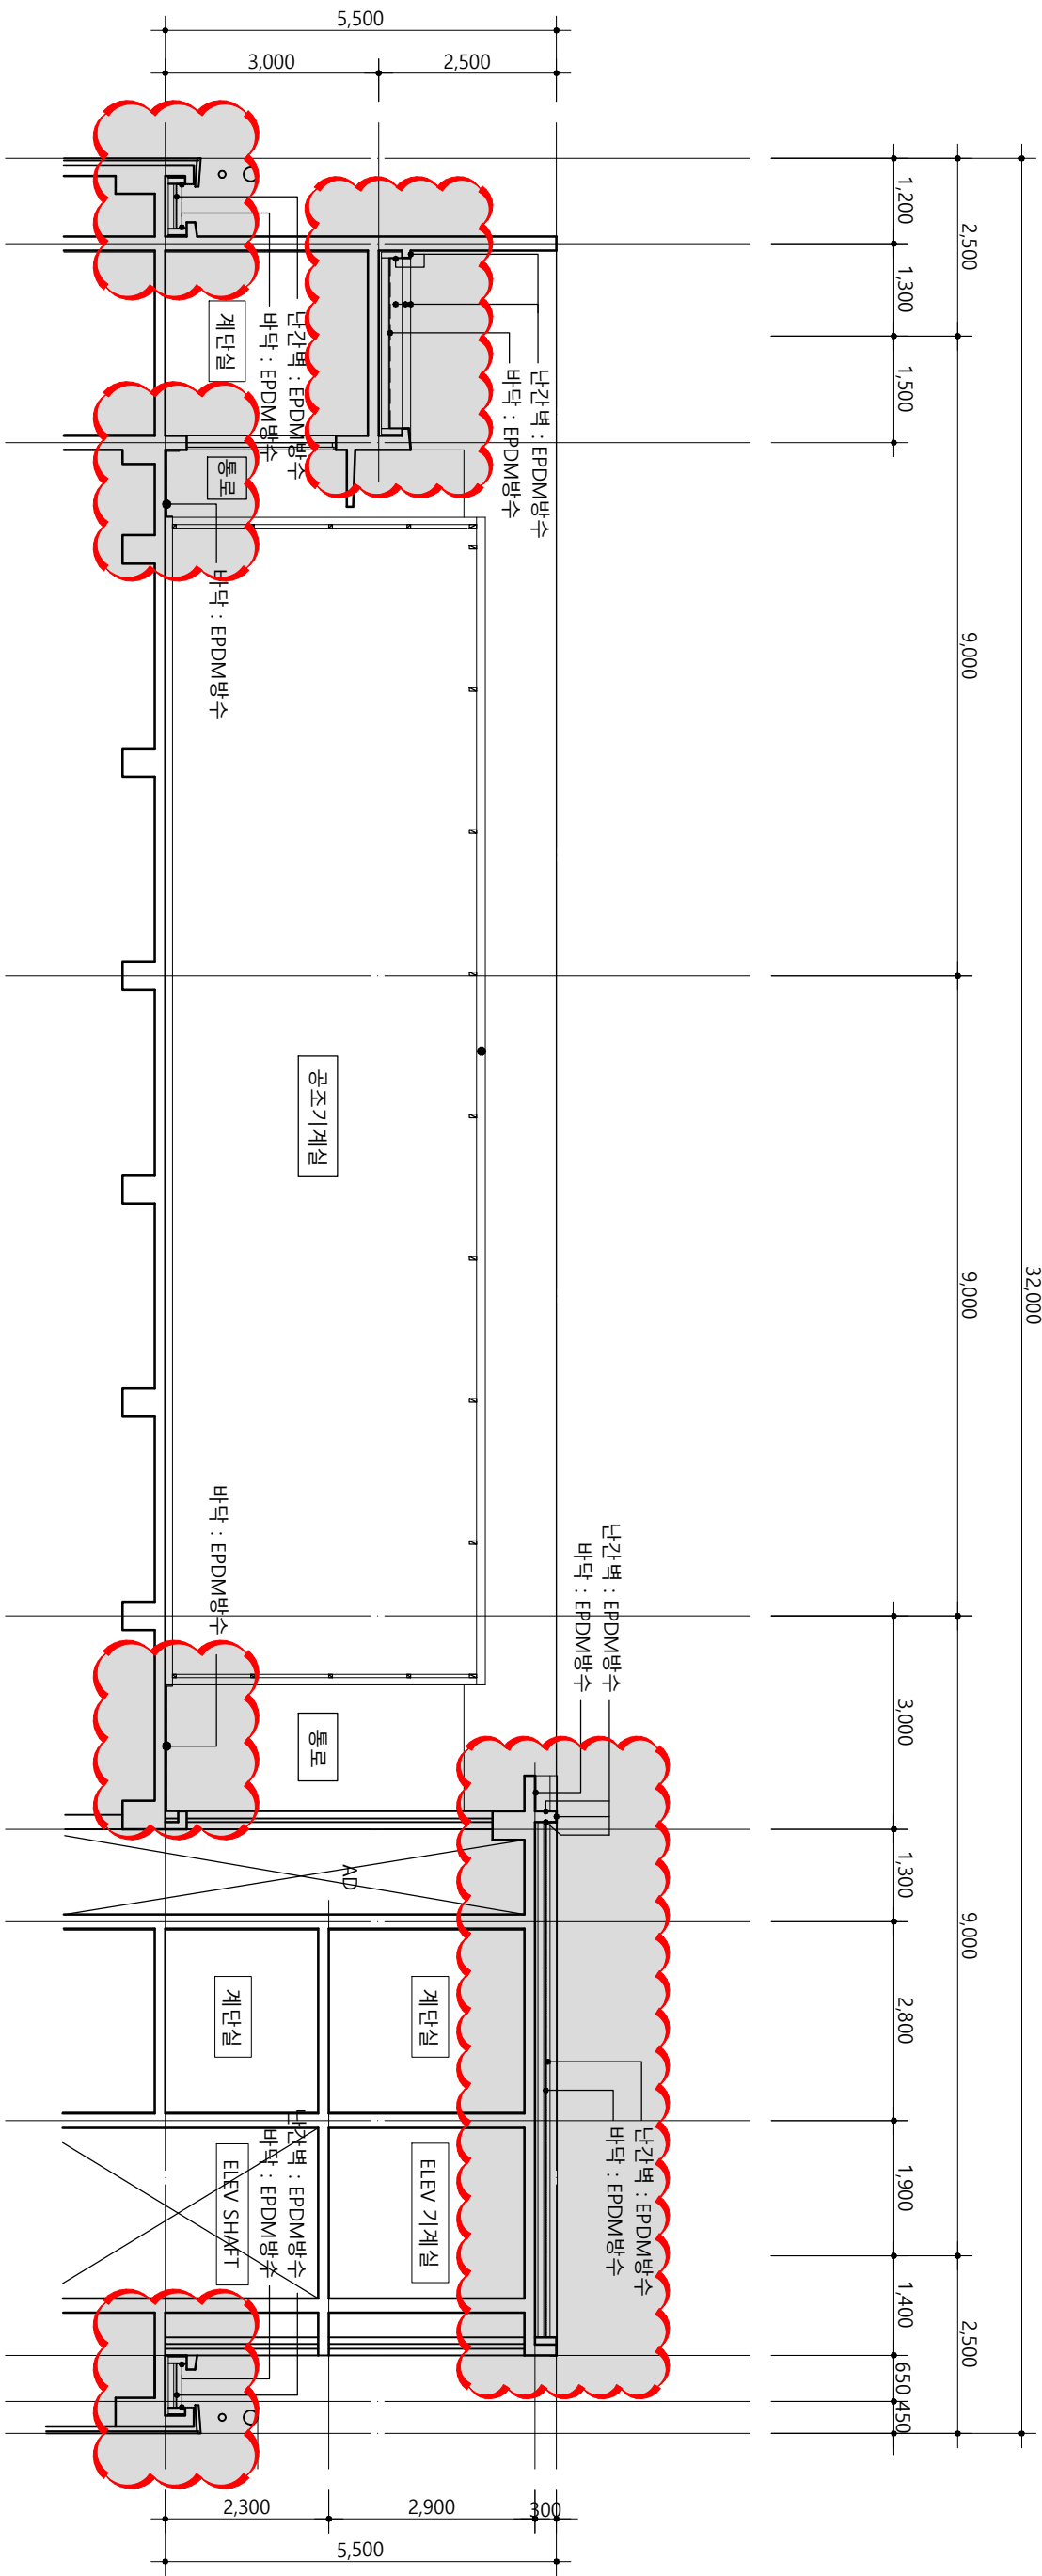

단면상세도-1
축척 1/100

No.	Revision/Date	Date



MODUS
Architect & Associates
(주)모더스건축사무소
서울시 마포구 서교동 247-14
TEL 02-325-7910 FAX 324-6025


Copyright©
MODUS, Inc. All Rights Reserved.

Approved By	
Checked By	
Drawing By	

Project Title
이름센터
옥상방수보수공사


Drawing Title
단면상세도-1

Date	2024. 02.
Scale	1/100
Drawing No.	A-06
Sheet No.	

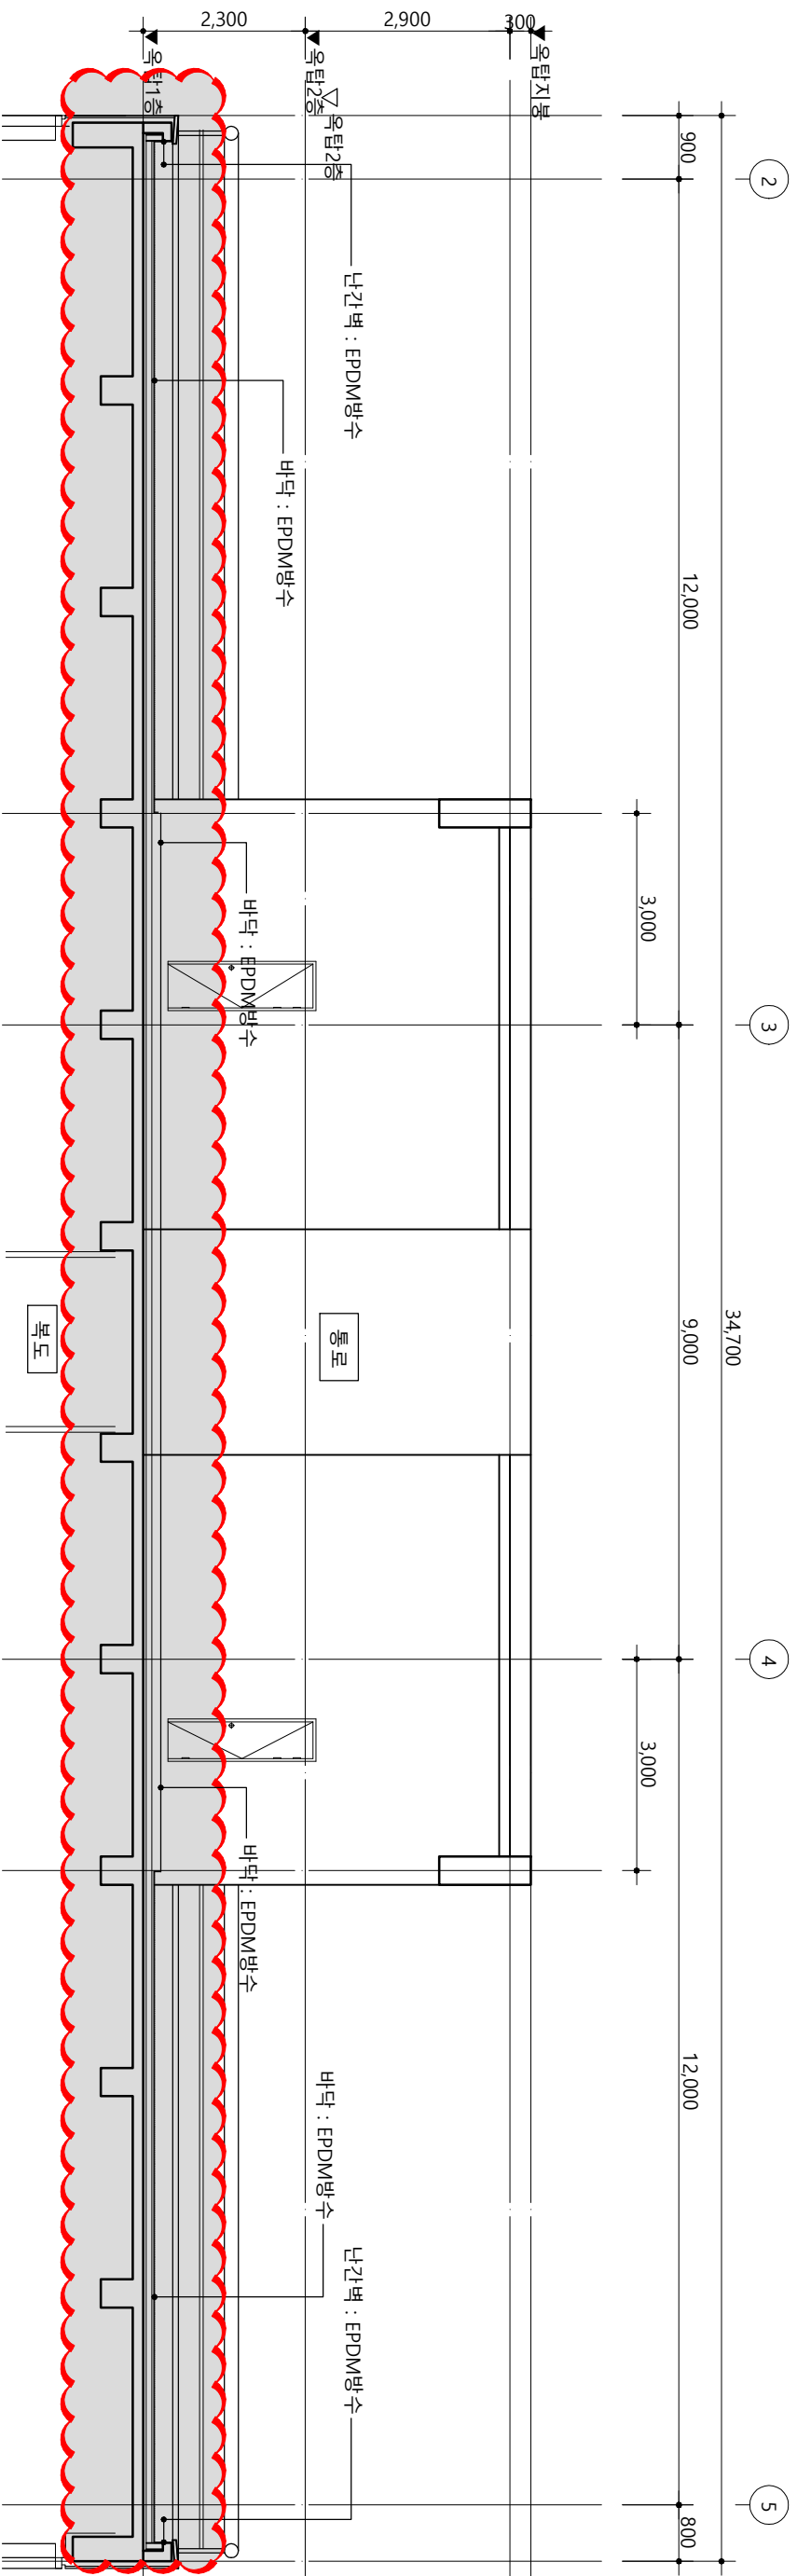

단면상세도-2

축척 1/100

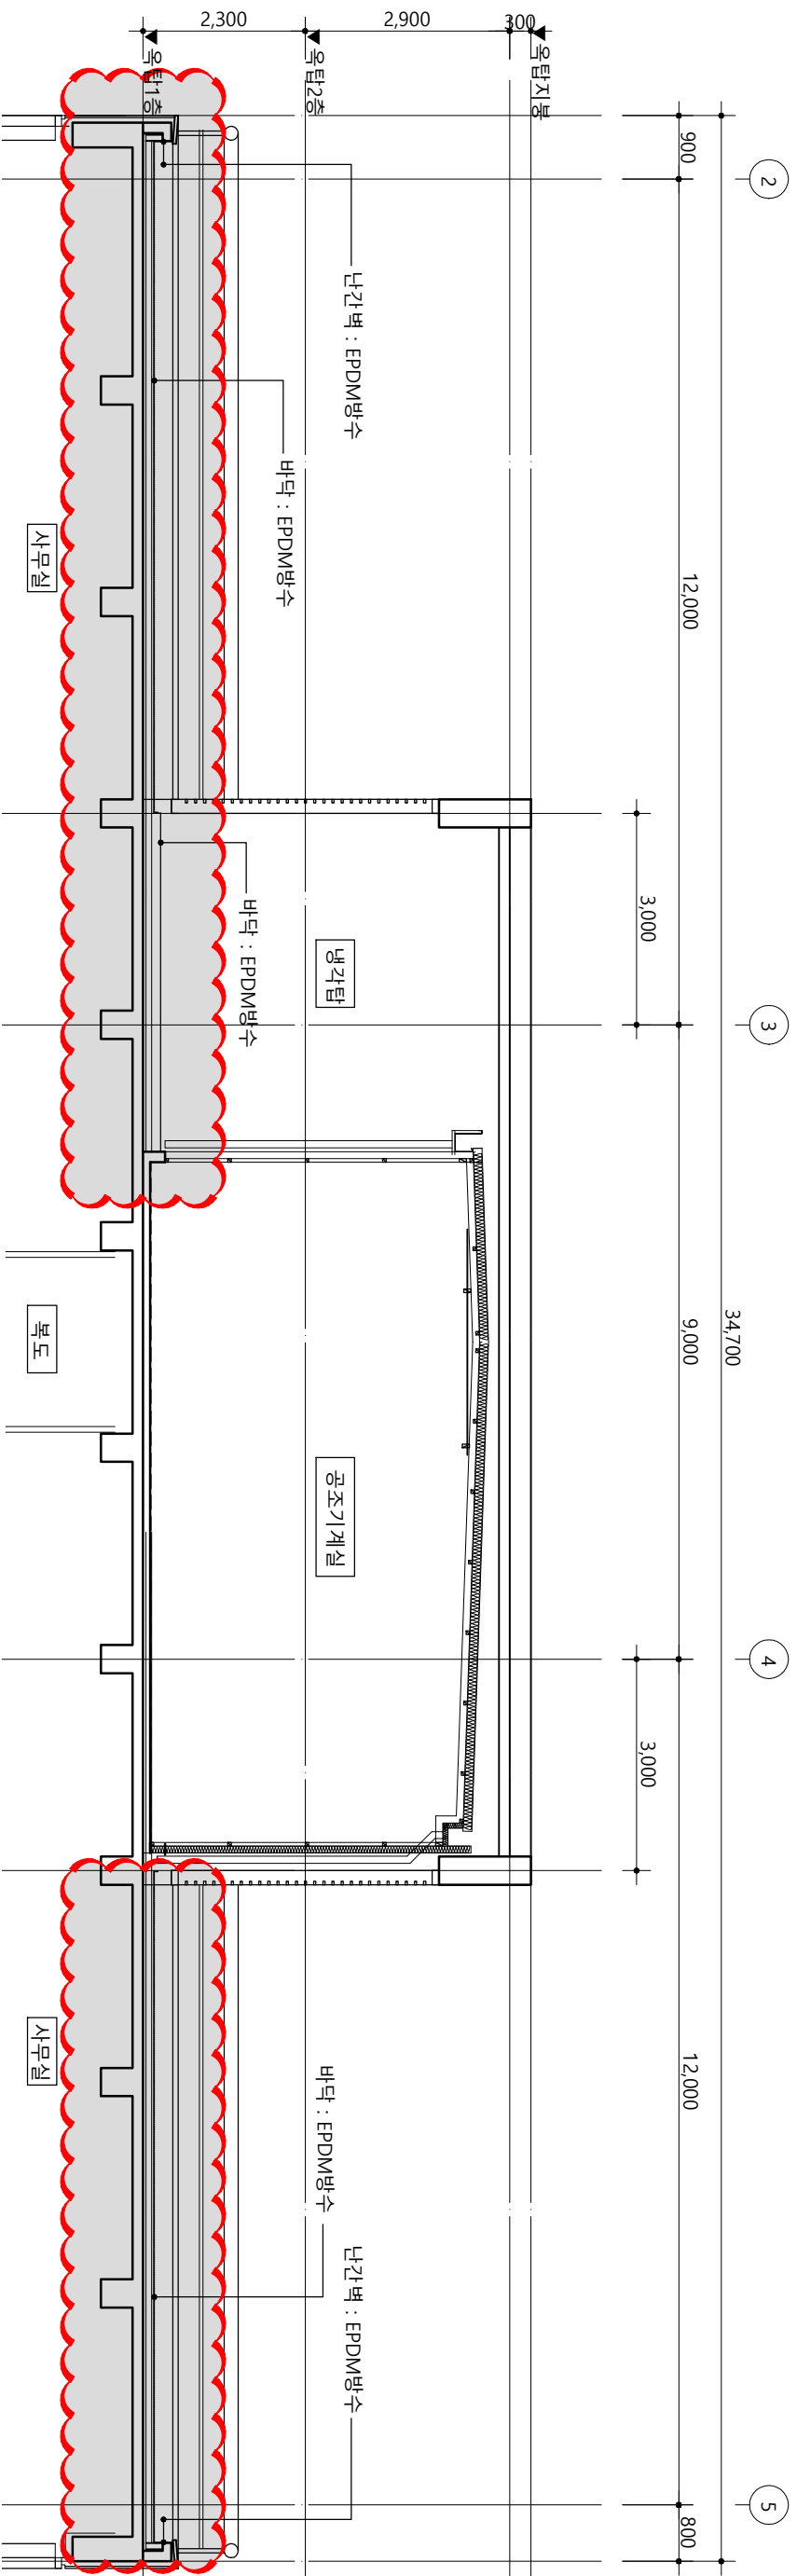

단면상세도-3

축척 1/100

General Notes

No.	Revision/Date	Date

MODUS Architect & Associates
(주)모더스건축사사무소
서울시 마포구 서교동 24-7-14
TEL 02-325-7910 FAX 324-6025

Copyright©
MODUS, Inc. All Rights Reserved.

Approved By: _____
Checked By: _____
Drawing By: _____

Project Title
이름센터
옥상방수보수공사


Drawing Title
단면상세도-2,3

Date
2024. 02.

Scale
1/100


Drawing No.
A-07

Sheet No.

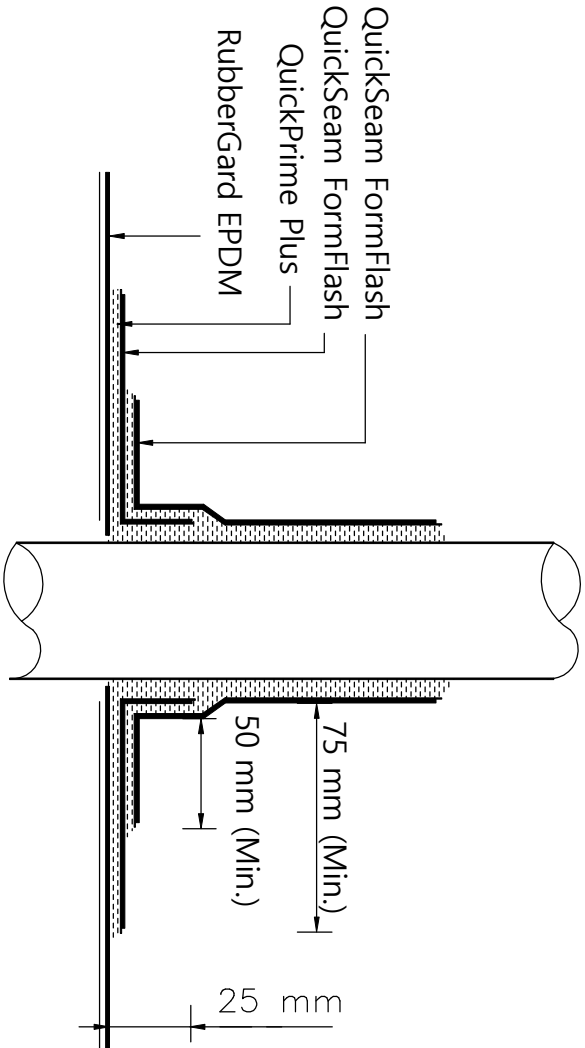


Penetration

none scale

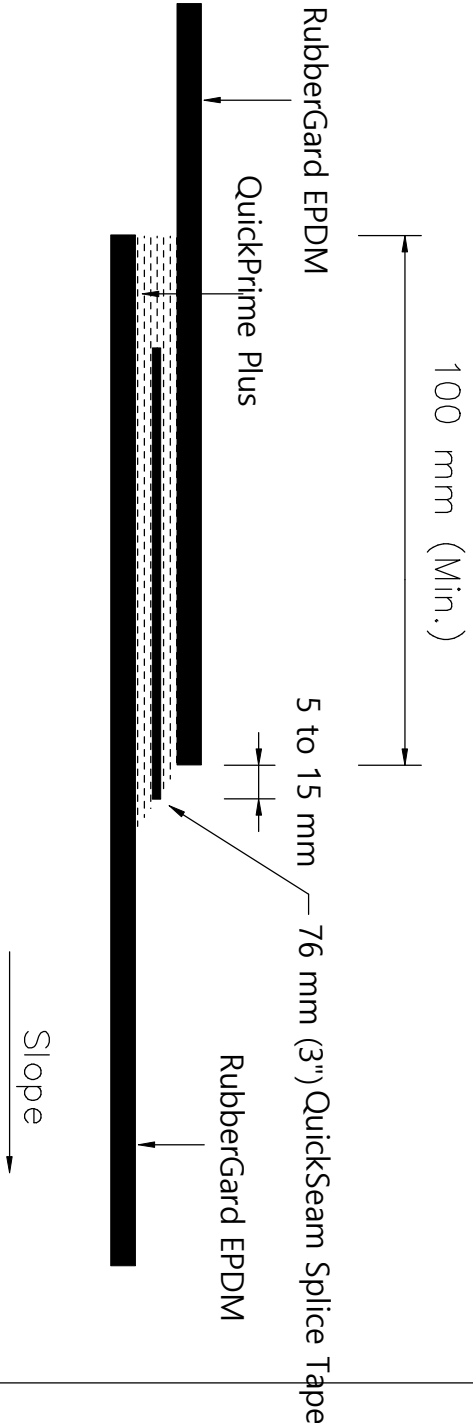


Over lap

none scale

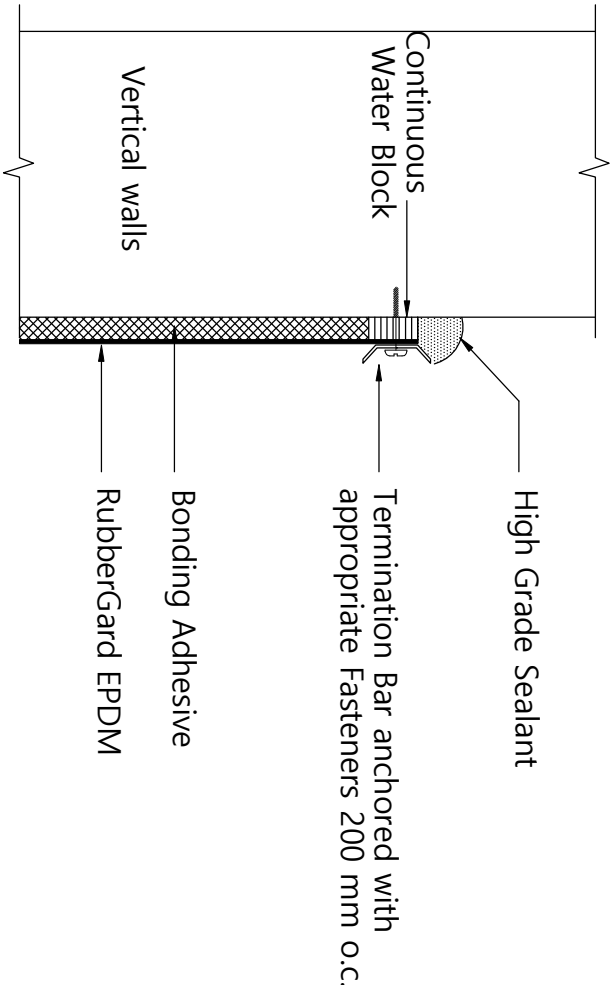

Termination Bar

none scale

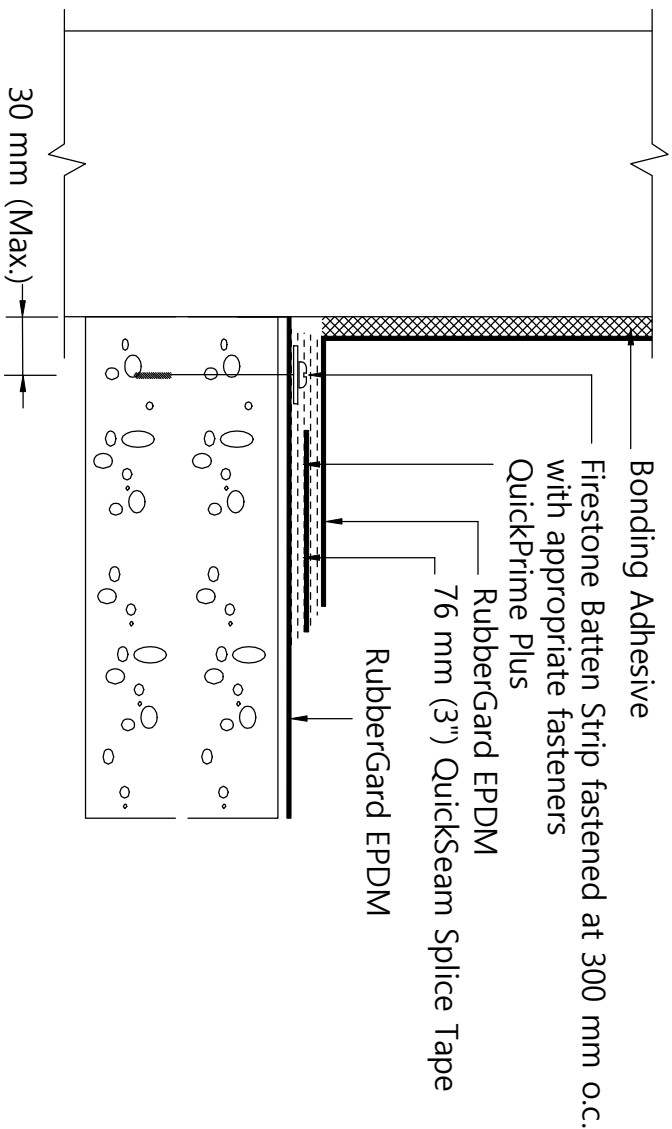

Corner

none scale

No.	Revision/Date	Date




MODUS
Architect & Associates
(주)모더스건축사무소
서울시 마포구 서교동 247-14
TEL. 02-253-7910 FAX 248-6025

Copyright(C)
MODUS, Inc. All Rights Reserved.

Approved By	
Checked By	
Drawing By	


Project Title
이름센터
육상방수보수공사
방수상세도-1

Date	2024. 02.
Scale	None
Drawing No.	A-08
Sheet No.	

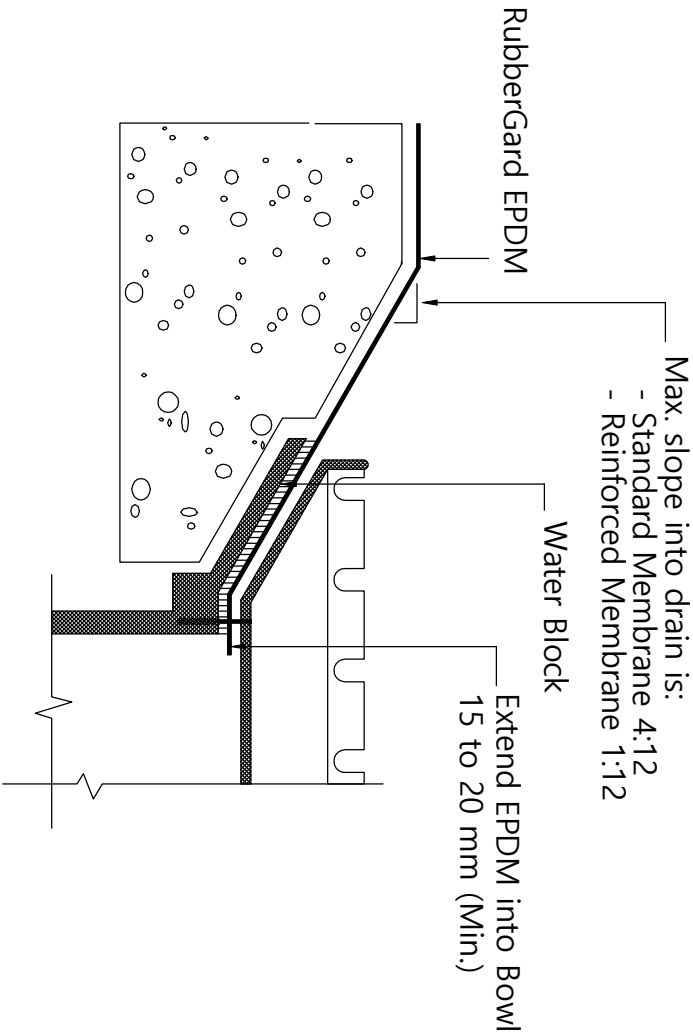


RoofDrain Detail - 1

none scale

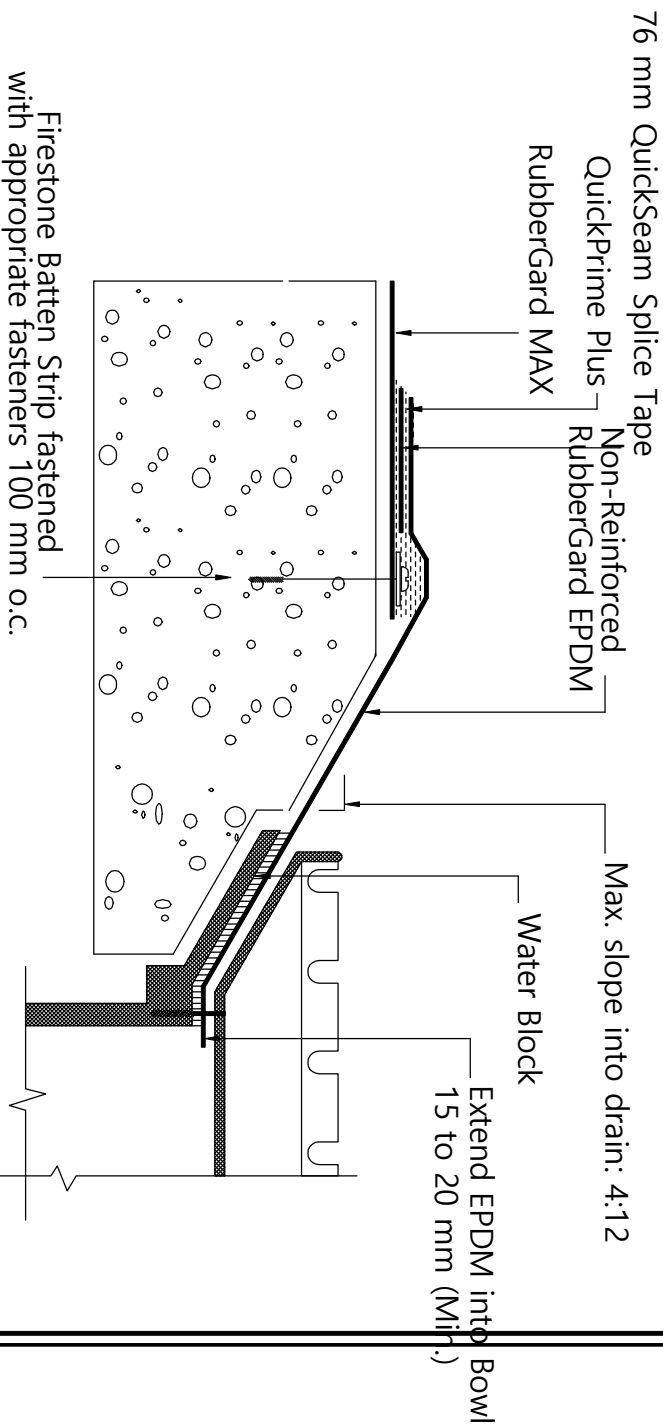


RoofDrain Detail - 2

none scale

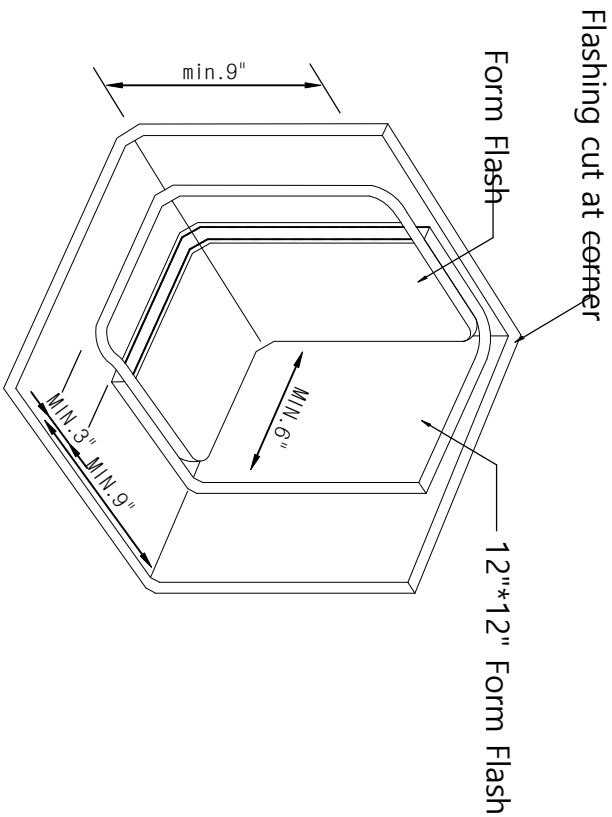

Incorner Detail

none scale

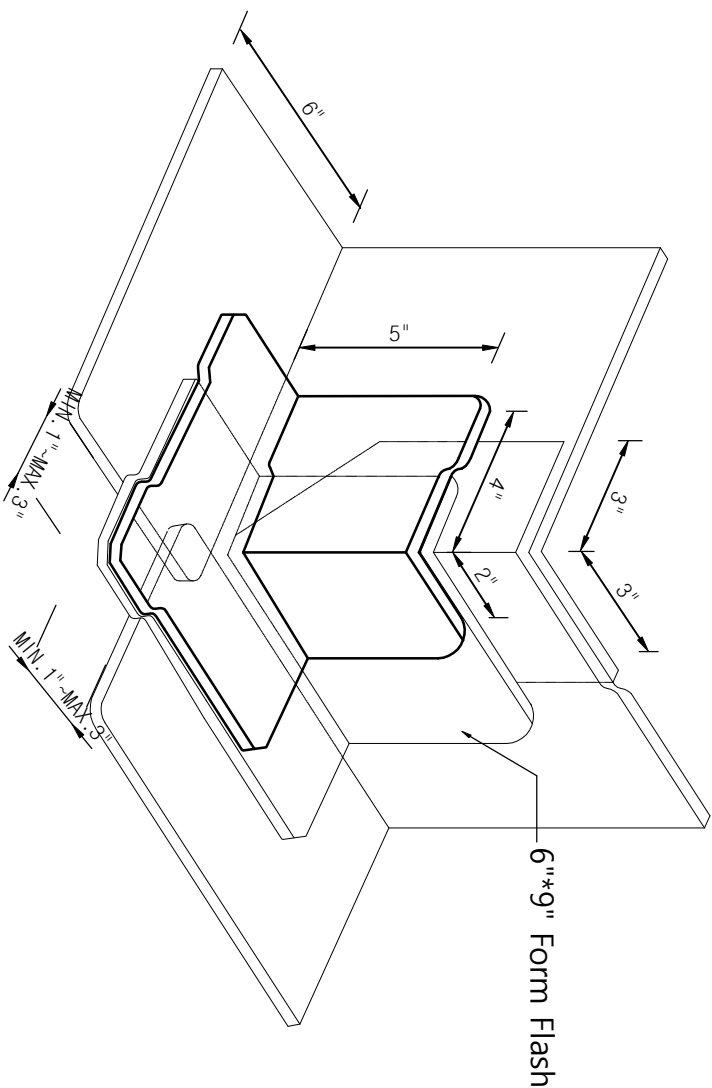

Outcorner Detail

none scale

General Notes

No.	Revision/Date	Date



MODUS
Architect & Associates
(주)모더스건축사무소
서울시 마포구 서교동 247-14
TEL 02-325-7910 FAX 248-6025

Copyright©
MODUS, Inc. All Rights Reserved.

Approved By

Checked By

Drawing By

Project Title
이룸센터
옥상방수보수공사
방수상세도-2


Date
2024. 02.


Scale
None

Drawing No.
A-09


Sheet No.

1.52 mm RubberGard EPDM Membrane (Fully Adhered System) 1.5mm EPDM 시트(전면접착공법)
Concrete Deck By Others(콘크리트)

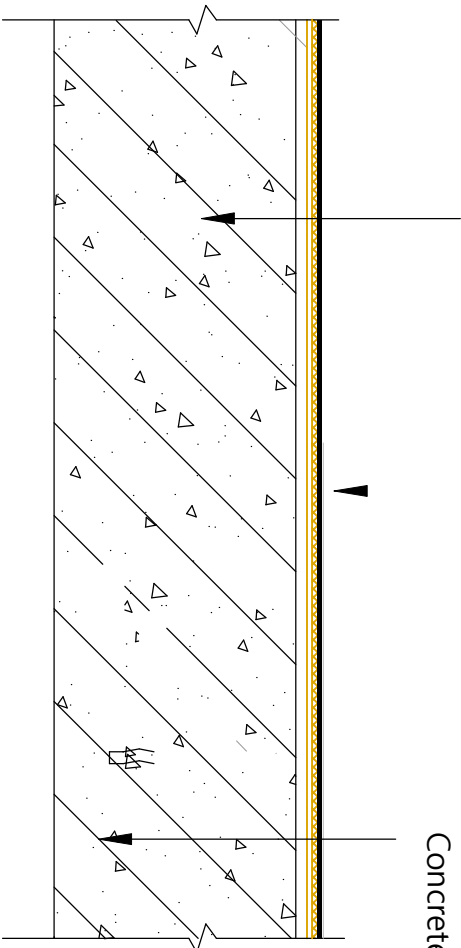

  Bonding Adhesive

RubberGard EPDM Roof Buildup

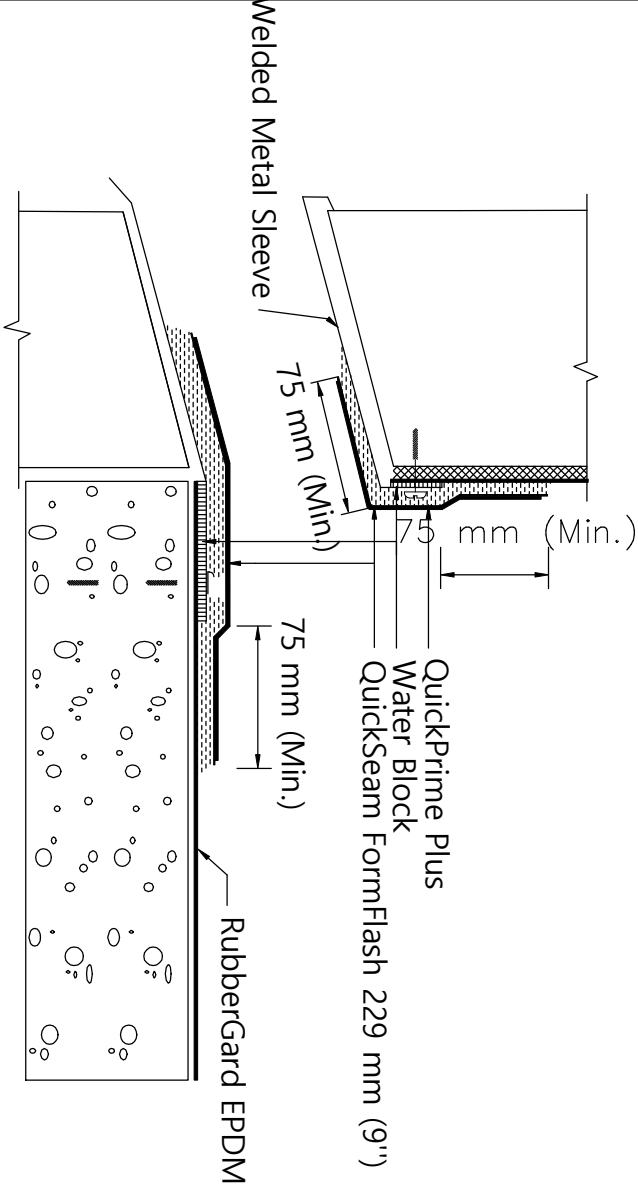

RoofDrain Detail - 3
none scale

No.	Revision/Issue	Date		




MODUS
Architect & Associates
(주)모더스건축사무소
서울시 마포구 서교동 24-114
TEL 02-325-7910 FAX 324-6025

Copyright©
MODUS, Inc. All Rights Reserved.

Approved By	
Checked By	
Drawing By	


Project Title	이름센터 옥상방수보수공사
Drawing Title	방수상세도-3

Date	2024. 02.
Scale	None
Drawing No.	A-10
Sheet No.	

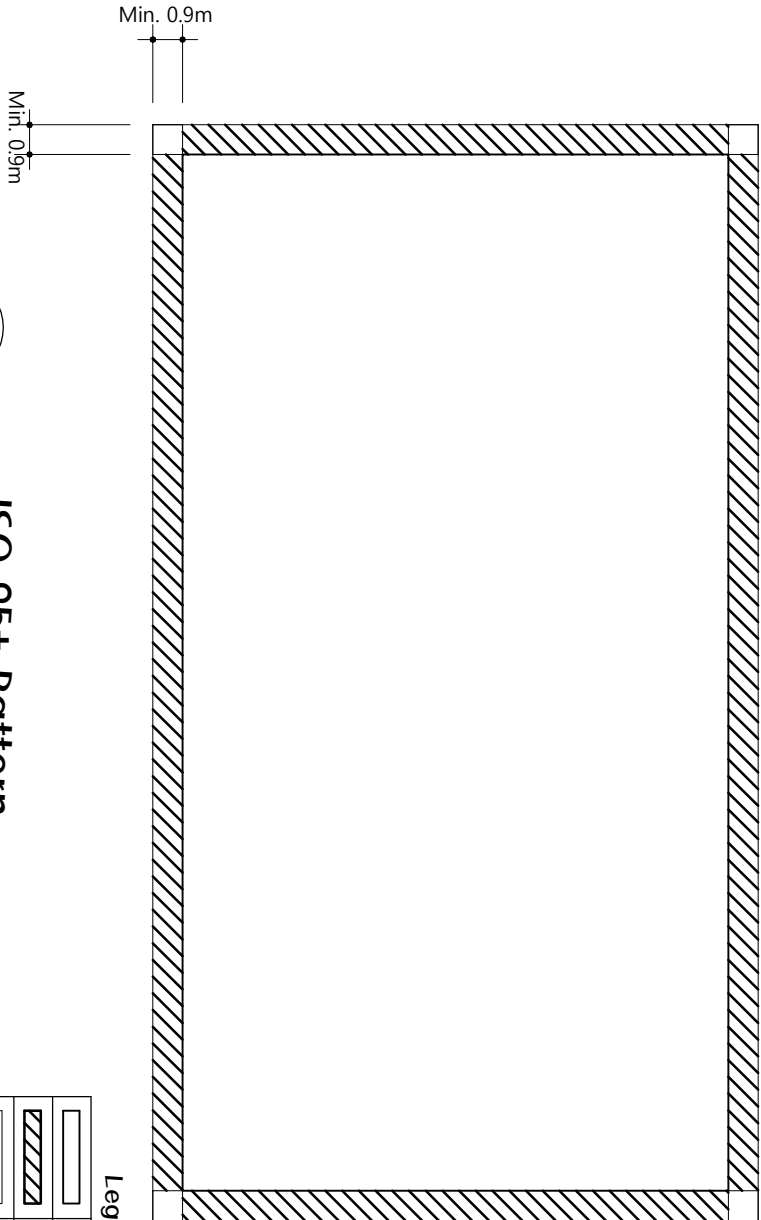


ISO 95+ Pattern

none scale

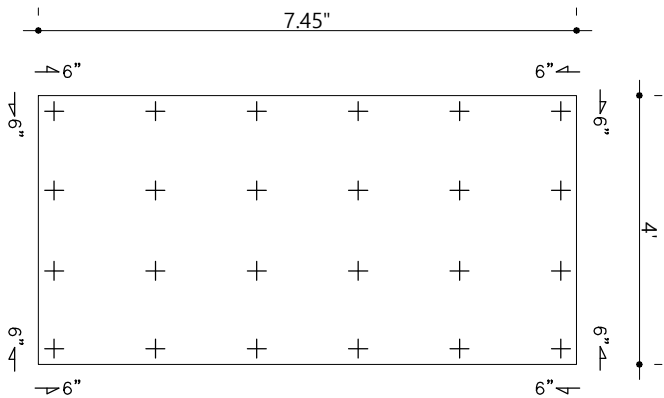


Corner - 24EA

none scale

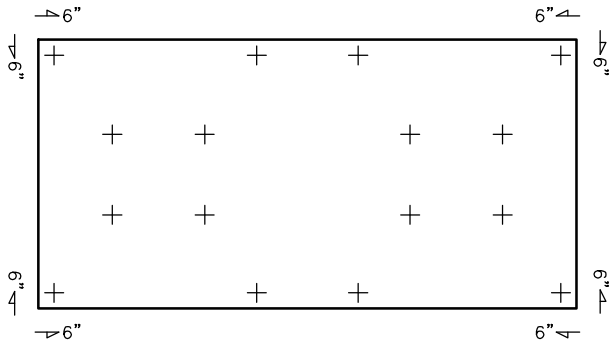

Perimeter - 16EA

none scale

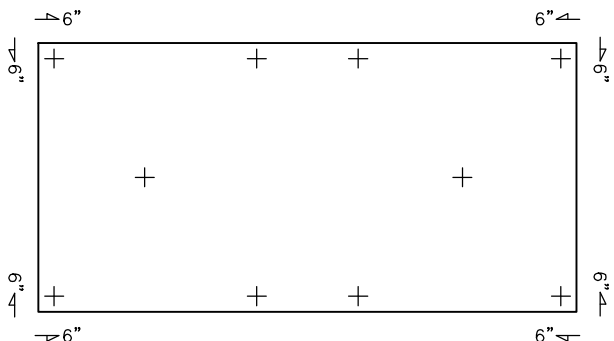

Field - 10EA

none scale



MODUS
Architect & Associates
(주)모더스건축사무소
서울시 마포구 서교동 247-14
TEL. 02-325-7910 FAX 324-6025

Copyright©
MODUS, Inc. All Rights Reserved.

Approved By

Checked By

Drawing By

Project Title
이룸센터
육상방수보수공사
Drawing Title
방수상세도-4

Date
2024. 02.

Scale
None

Drawing No.
A-11

Sheet No.